




Keiser Design Group

800 Cross Pointe - Gahanna, OH 43230
Phone: 614.864.9999 - Fax: 614.864.9990
www.keiserdesigngroup.com

**FAIRFIELD AREA
HUMANE SOCIETY
QUARANTINE BUILDING**

1721 GRANVILLE PIKE
LANCASTER, OHIO 43130

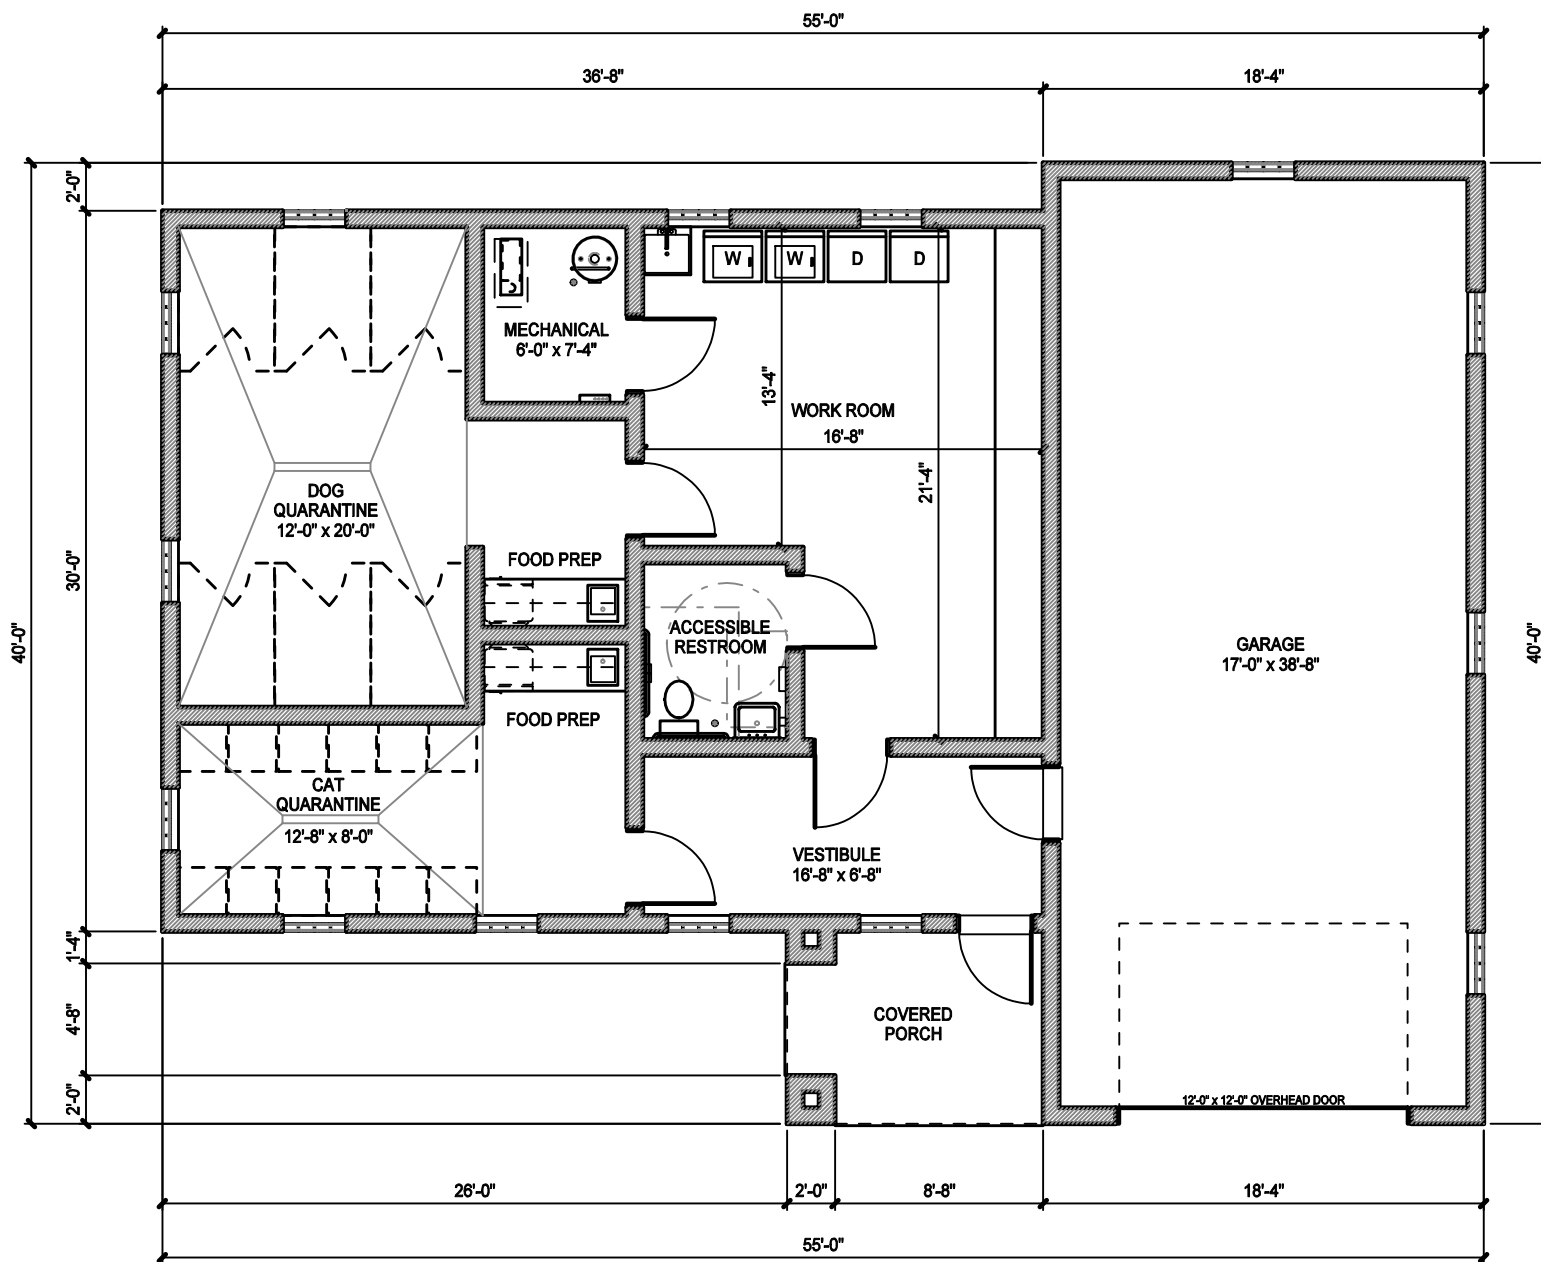

FIRST FLOOR PLAN

SCALE: 1/8" = 1'-0"

SHEET #

A1-1

DATE: 04.04.2011
CONSTRUCTION DOCUMENTS
KDG PROJECT # 2011-MKT